




# THE PARNEL

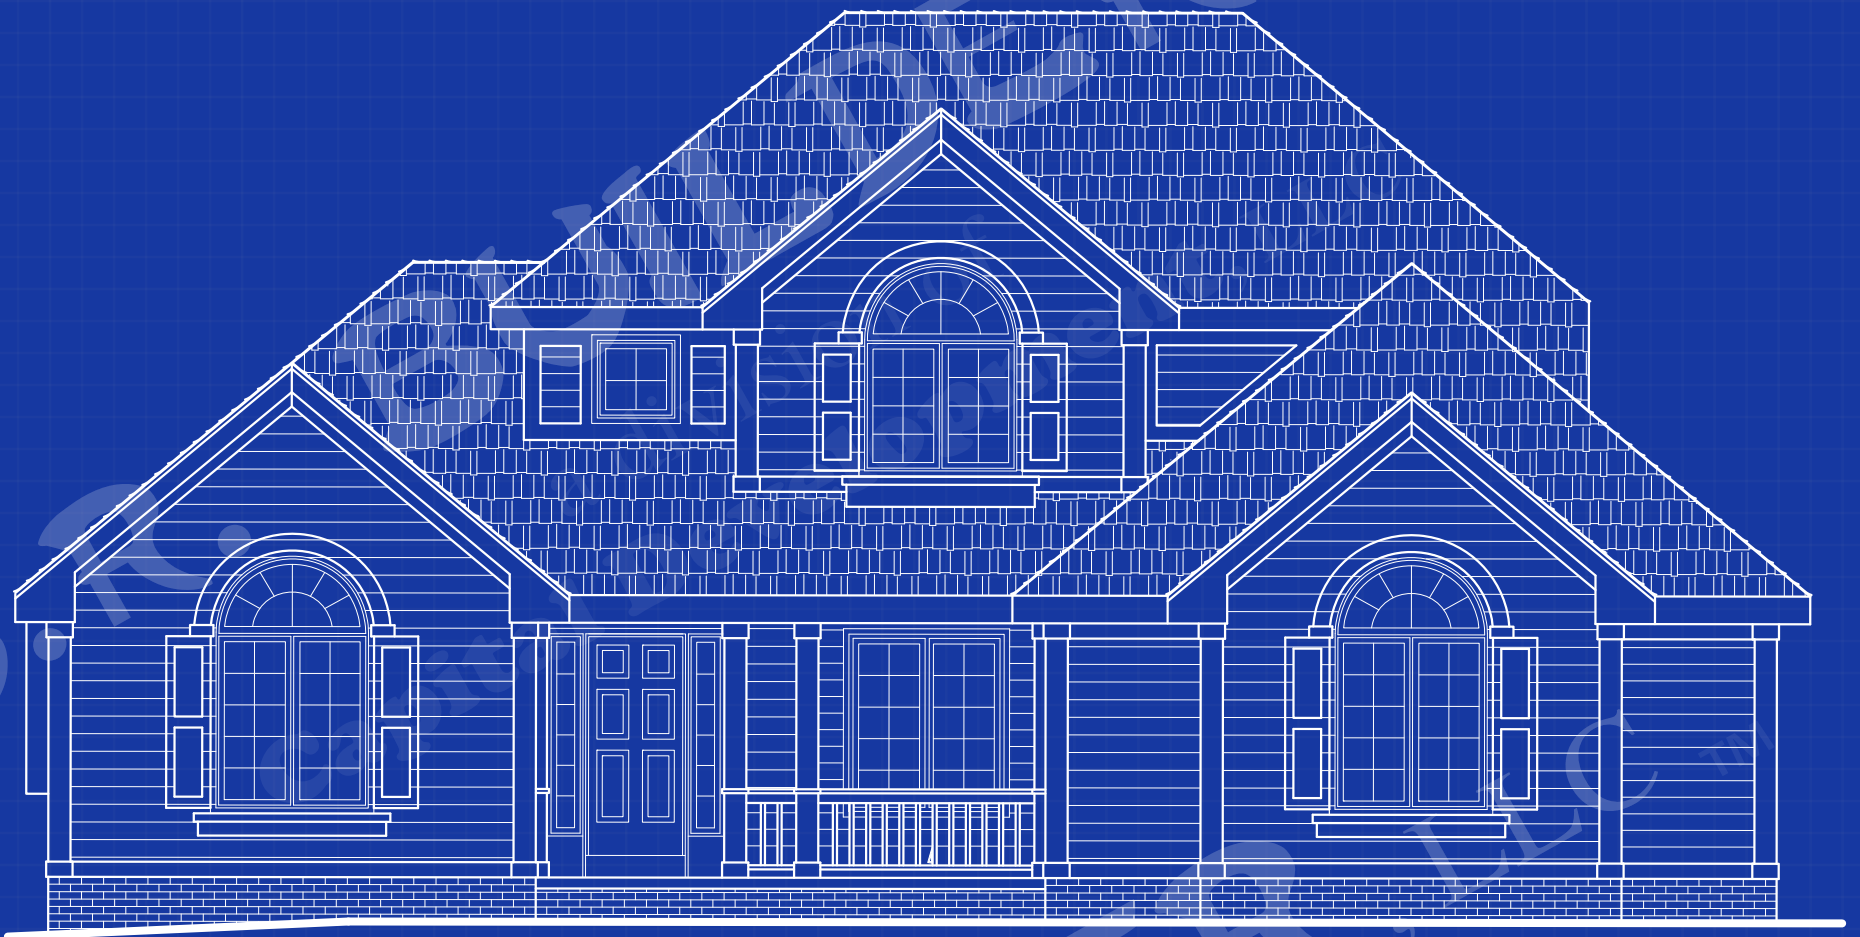

FRONT ELEVATION

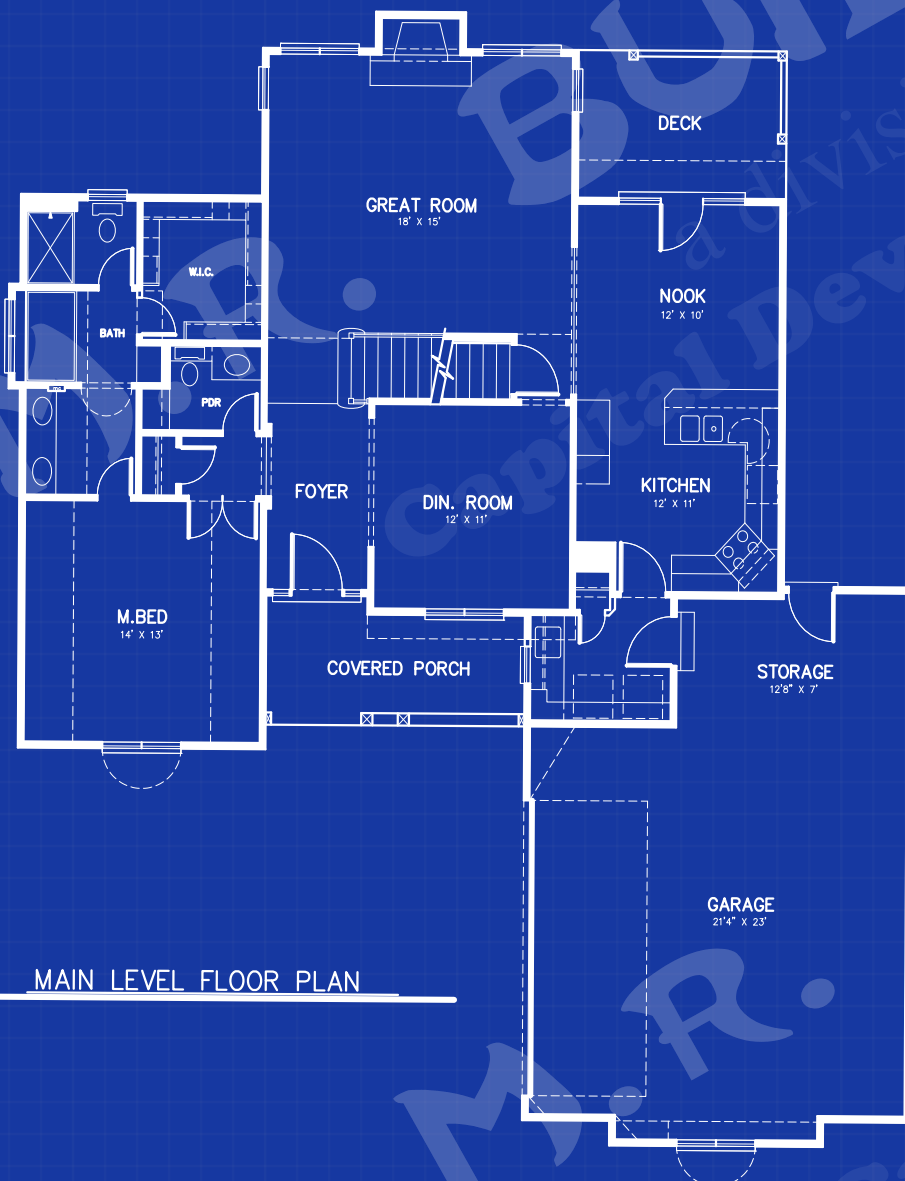

MAIN LEVEL FLOOR PLAN

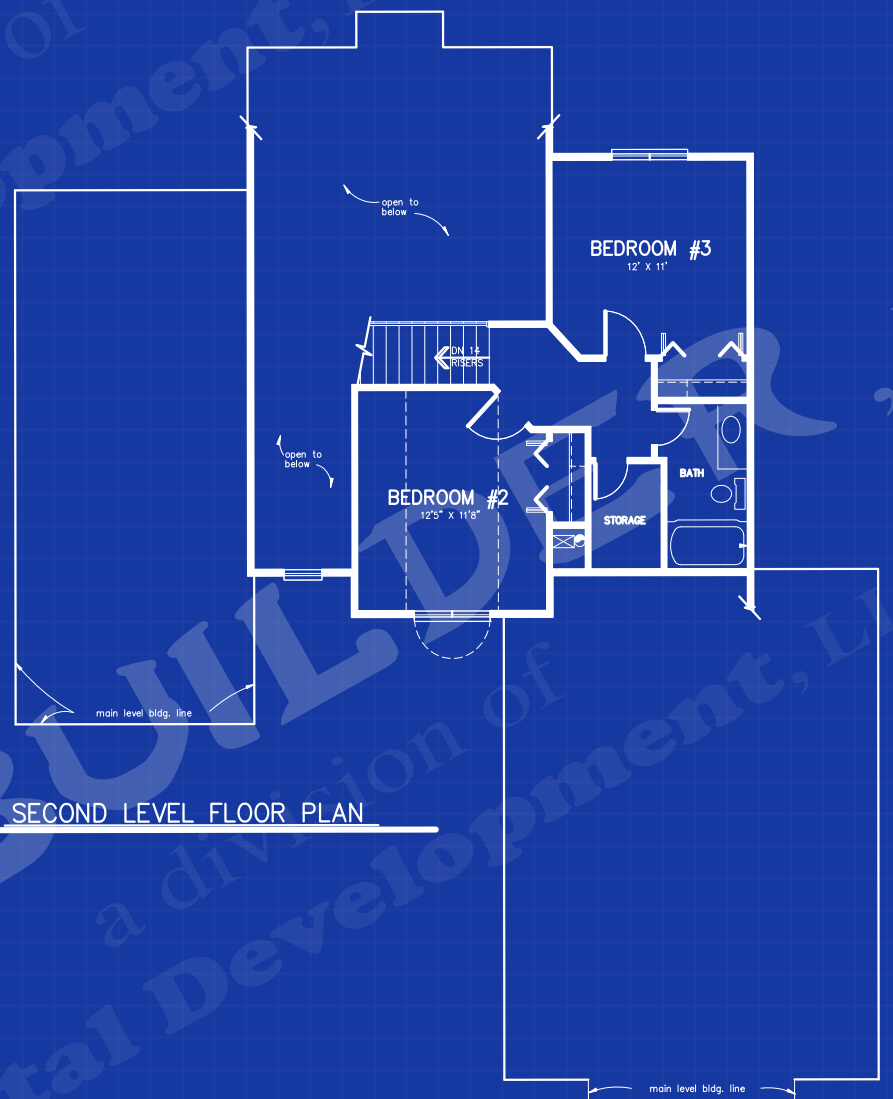

SECOND LEVEL FLOOR PLAN